


MAJOR SCHEME IN  
FRONT STREET (N)  
OUTLINE COST £100,000

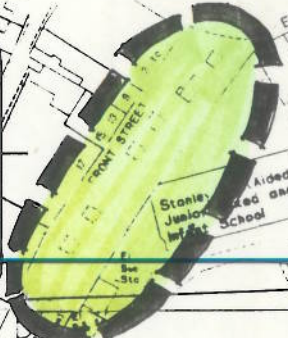

IMPROVEMENTS TO  
PEDESTRIAN LINKS  
OUTLINE COST £100,000  
STANLEY

FOCAL POINT / NEW FURNITURE  
OUTLINE COST £50,000




FINAL PHASE OF CURRENT  
3-YEAR I.D.O.P. SCHEME.  
COST ALLOCATION £100,000


MAJOR SCHEME AT  
'ASDA' CORNER.  
OUTLINE COST £150,000



STANLEY TOWN CENTRE  
OUTLINE STRATEGY FOR  
ENVIRONMENTAL IMPROVEMENTS  
— FOR DISCUSSION PURPOSES —  
11.93

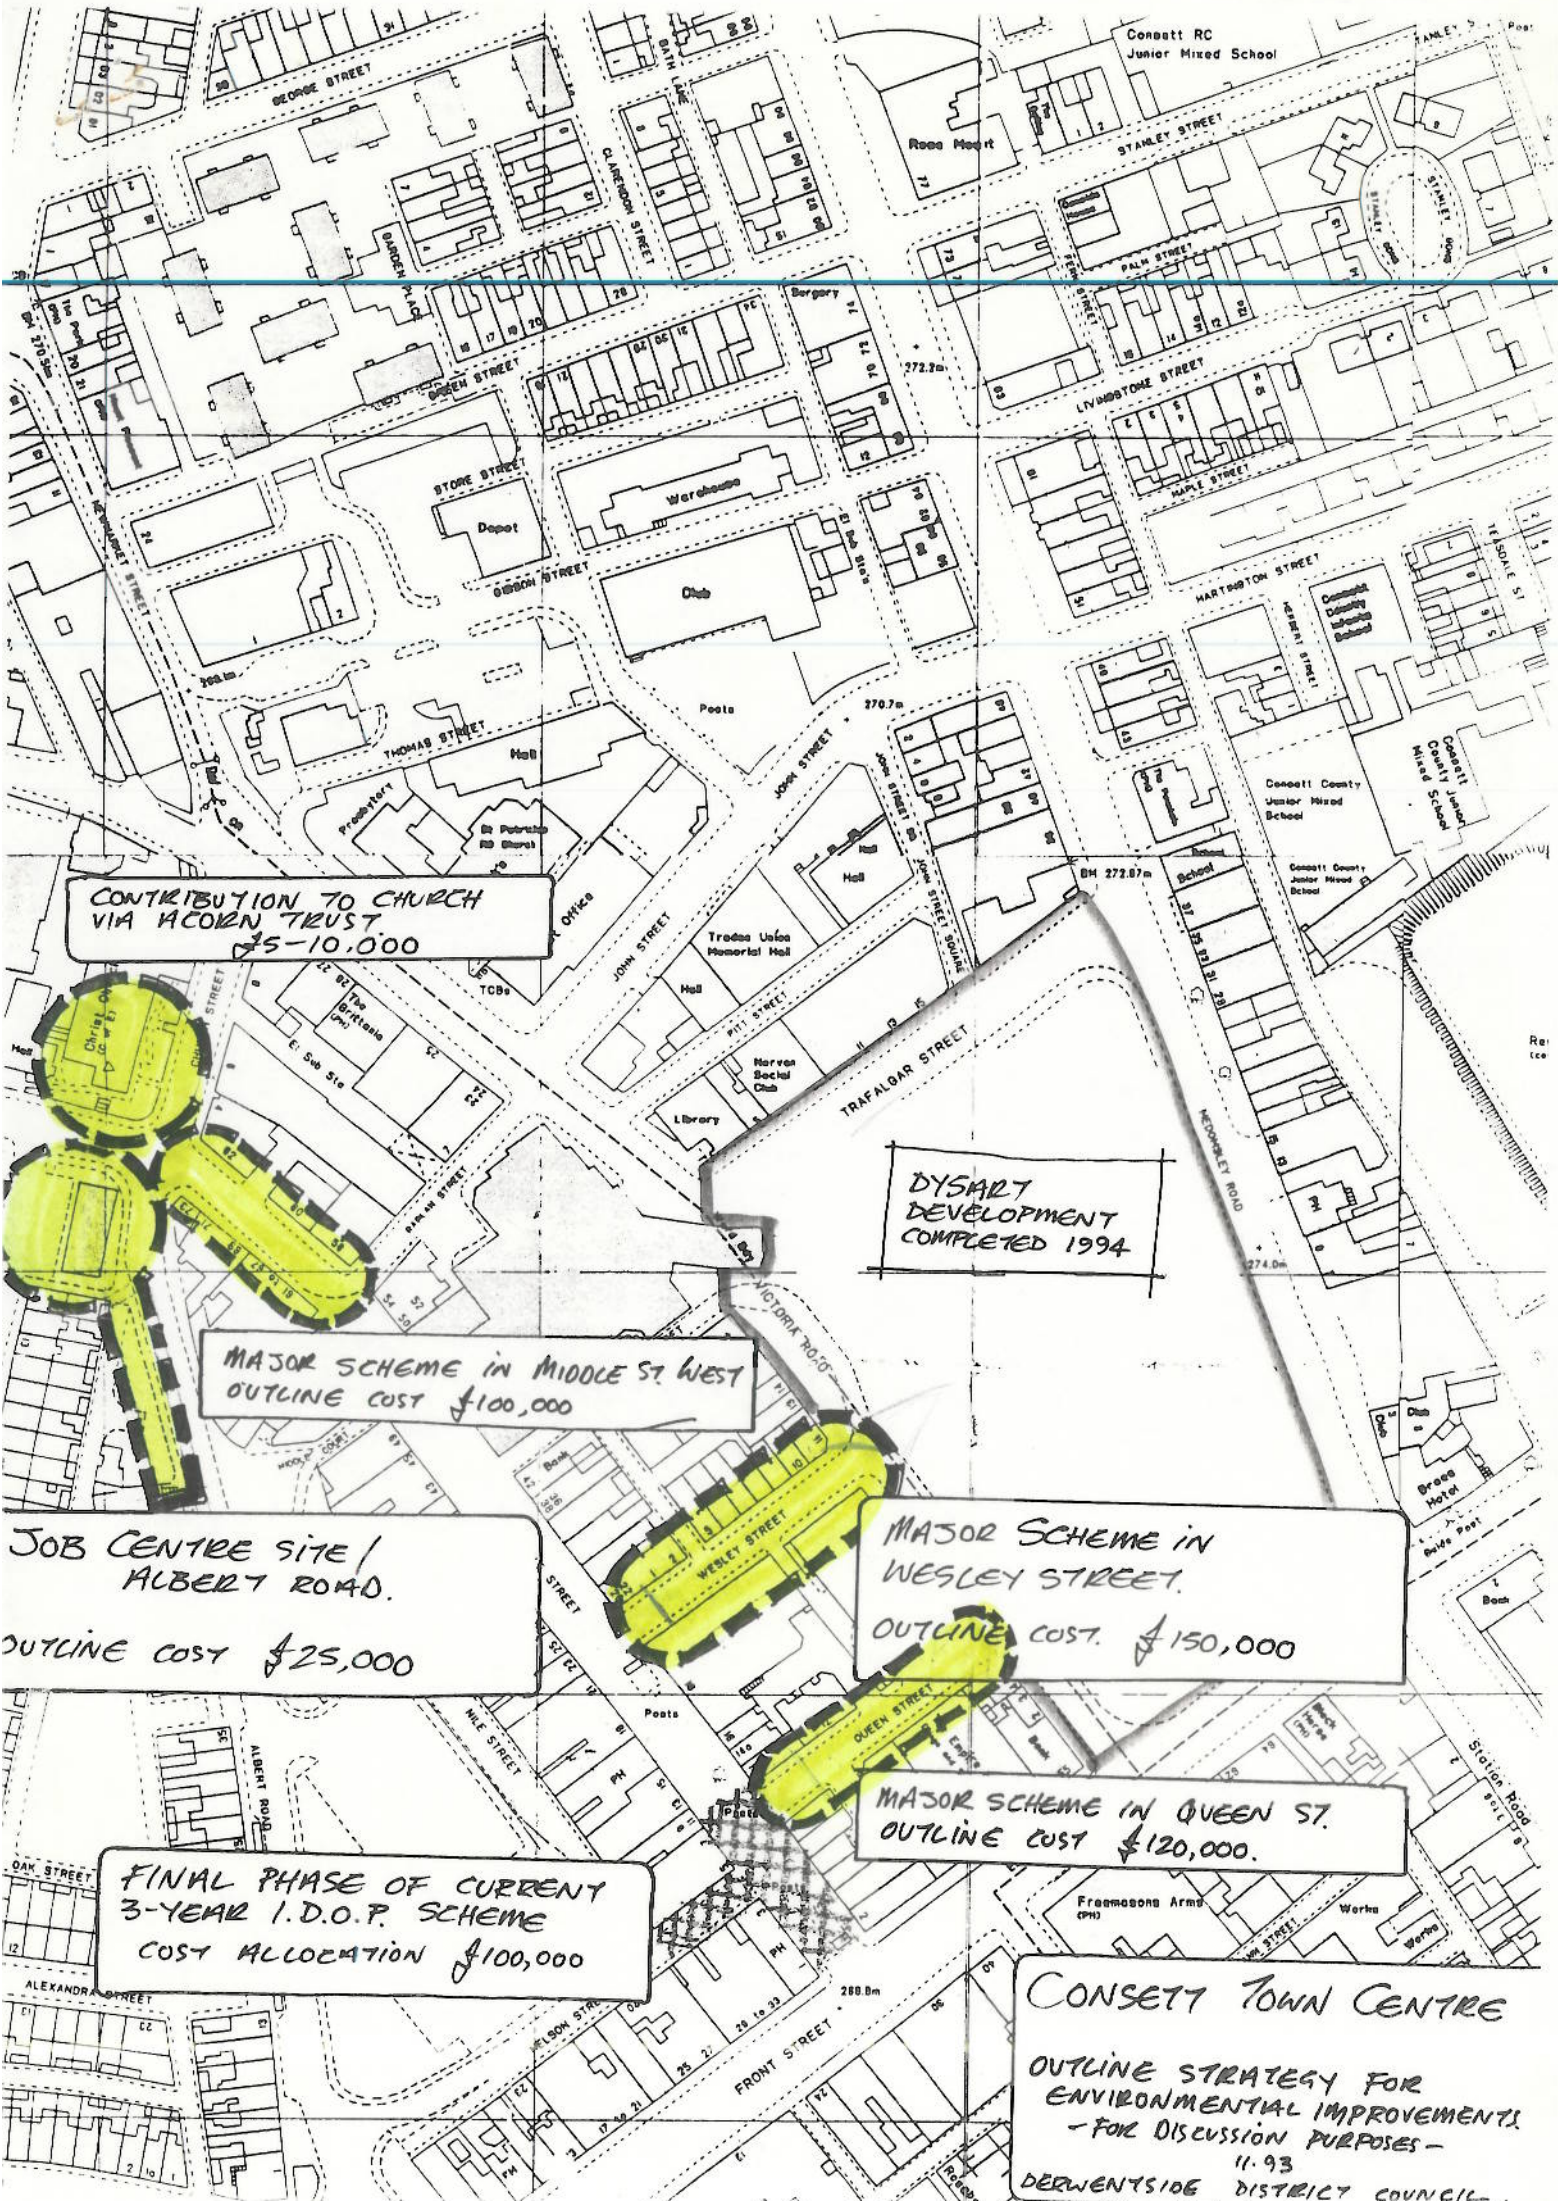

CONTRIBUTION TO CHURCH  
VIA HORN TRUST  
£5-10,000

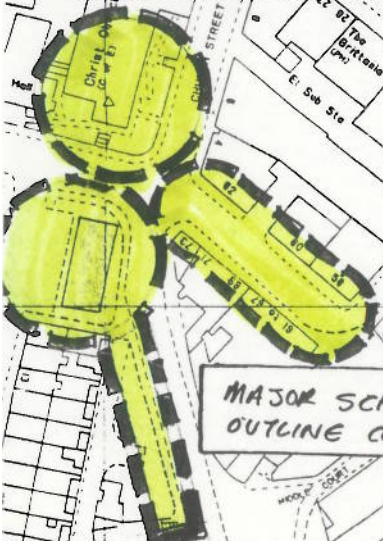

MAJOR SCHEME IN MIDDLE ST WEST  
OUTLINE COST £100,000

DYSART  
DEVELOPMENT  
COMPLETED 1994

JOB CENTRE SITE /  
ALBERT ROAD.  
OUTLINE COST £25,000



MAJOR SCHEME IN  
WESLEY STREET.  
OUTLINE COST. £150,000



MAJOR SCHEME IN QUEEN ST.  
OUTLINE COST £120,000.

FINAL PHASE OF CURRENT  
3-YEAR I.D.O.P. SCHEME  
COST ALLOCATION £100,000

CONSETT TOWN CENTRE  
OUTLINE STRATEGY FOR  
ENVIRONMENTAL IMPROVEMENTS  
- FOR DISCUSSION PURPOSES -  
11.93  
DERWENTSIDE DISTRICT COUNCIL